




Bloomfield Sports Management LLC dba Oakland Yard Turf

5328 Highland Rd., Waterford, MI 48327 248/673-0100 [www.oaklandyard.com](http://www.oaklandyard.com)

**Lansing Indoor Soccer Arena (Sample) Field Layout and Turf & Line Cut Sheet**

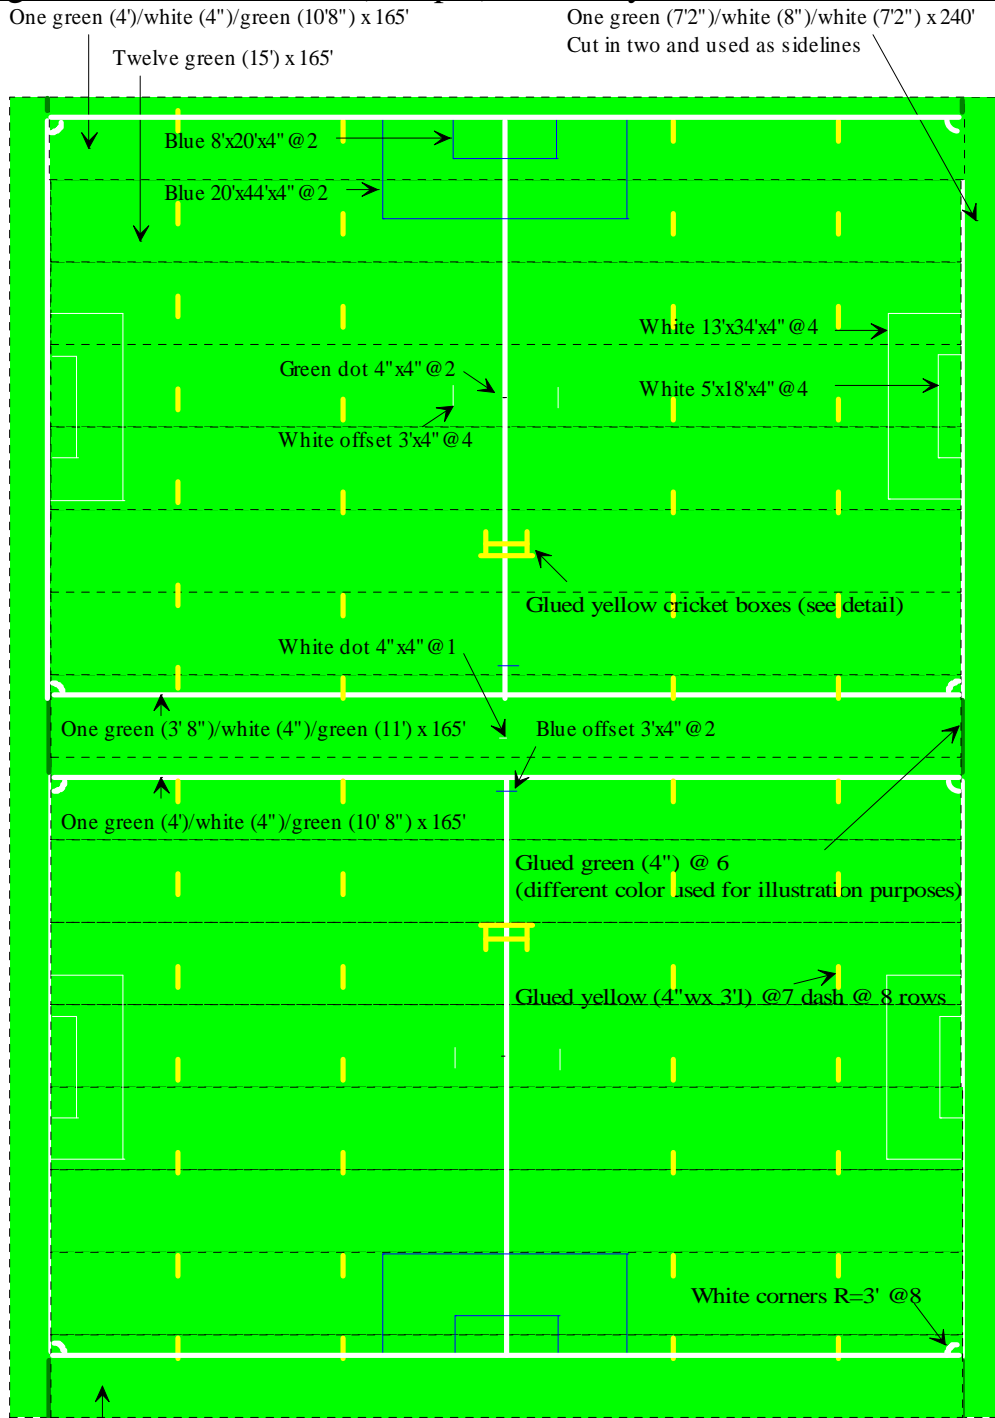

One green (3' 8")/(white (4")/green (11') x 165'

Notes:

- 1) Total field dimensions are 180' x 240'. All field dimensions per supplied drawing
- 2) Not shown: Baseball dots: 2 fields placed opposite corners. Red dots to mark 6 successive bases at 50', 55', 60', 70', 80', 90' and 5 pitching distances of 35' to 60'6". Goal dots to mark locations of goal placement: White 4" x 4" @ 12
- 3) Green color on drawing is not representational of actual turf.